



**NORTH SHORE GOLF CLUB REDEVELOPMENT**  
CONCEPT DESIGN

Prepared for North Shore Golf Club | Prepared by Industry Architects | 22 AUGUST 2024

# REFERENCE IMAGES



**PRECAST FASCIA**



**FOLDED GREEN ROOF**

# REFERENCE IMAGES



**TERRACED FACADE WITH ACTIVE SPACES OVER**




**PRECAST FASCIA**

**DESIGN OPTION 04**  
NORTH SHORE GOLF CLUB

# ISOMETRICS



# ISOMETRICS

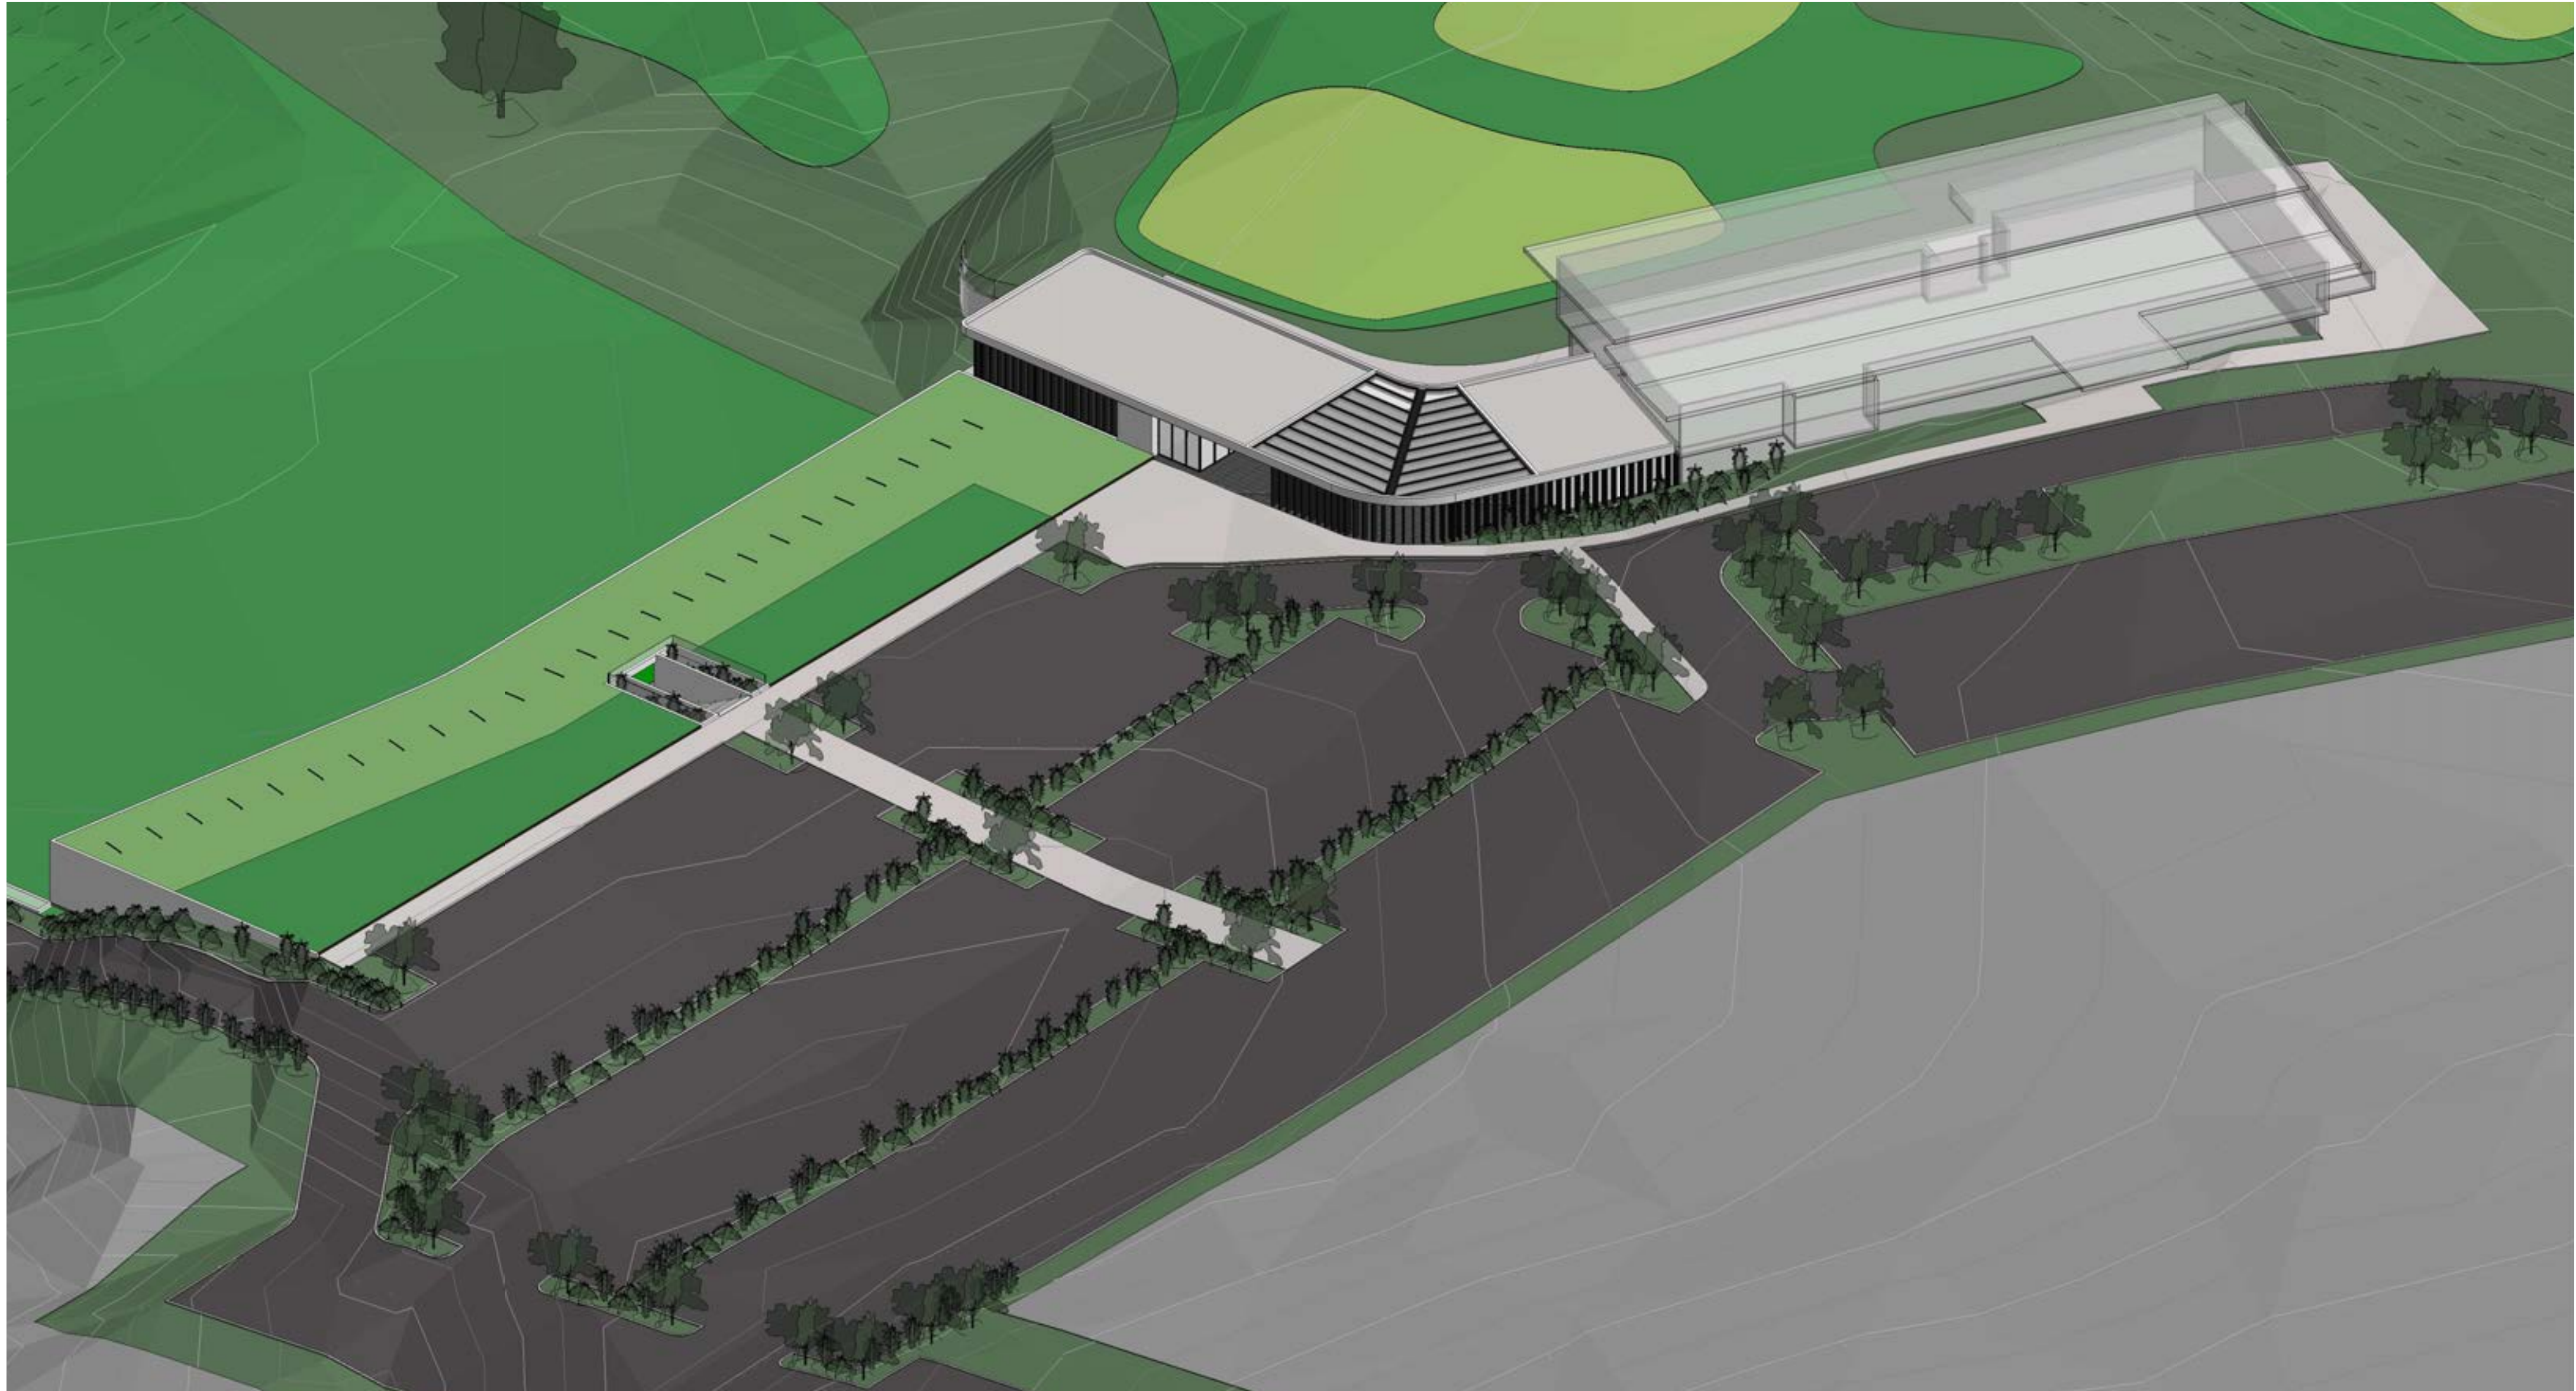

# PERSPECTIVES

CONCEPT DESIGN



INDUSTRY ARCHITECTS

# PERSPECTIVES



CONCEPT DESIGN

INDUSTRY ARCHITECTS



# PERSPECTIVES

CONCEPT DESIGN



INDUSTRY ARCHITECTS


# PERSPECTIVES

CONCEPT DESIGN




INDUSTRY ARCHITECTS


# SITE PLAN

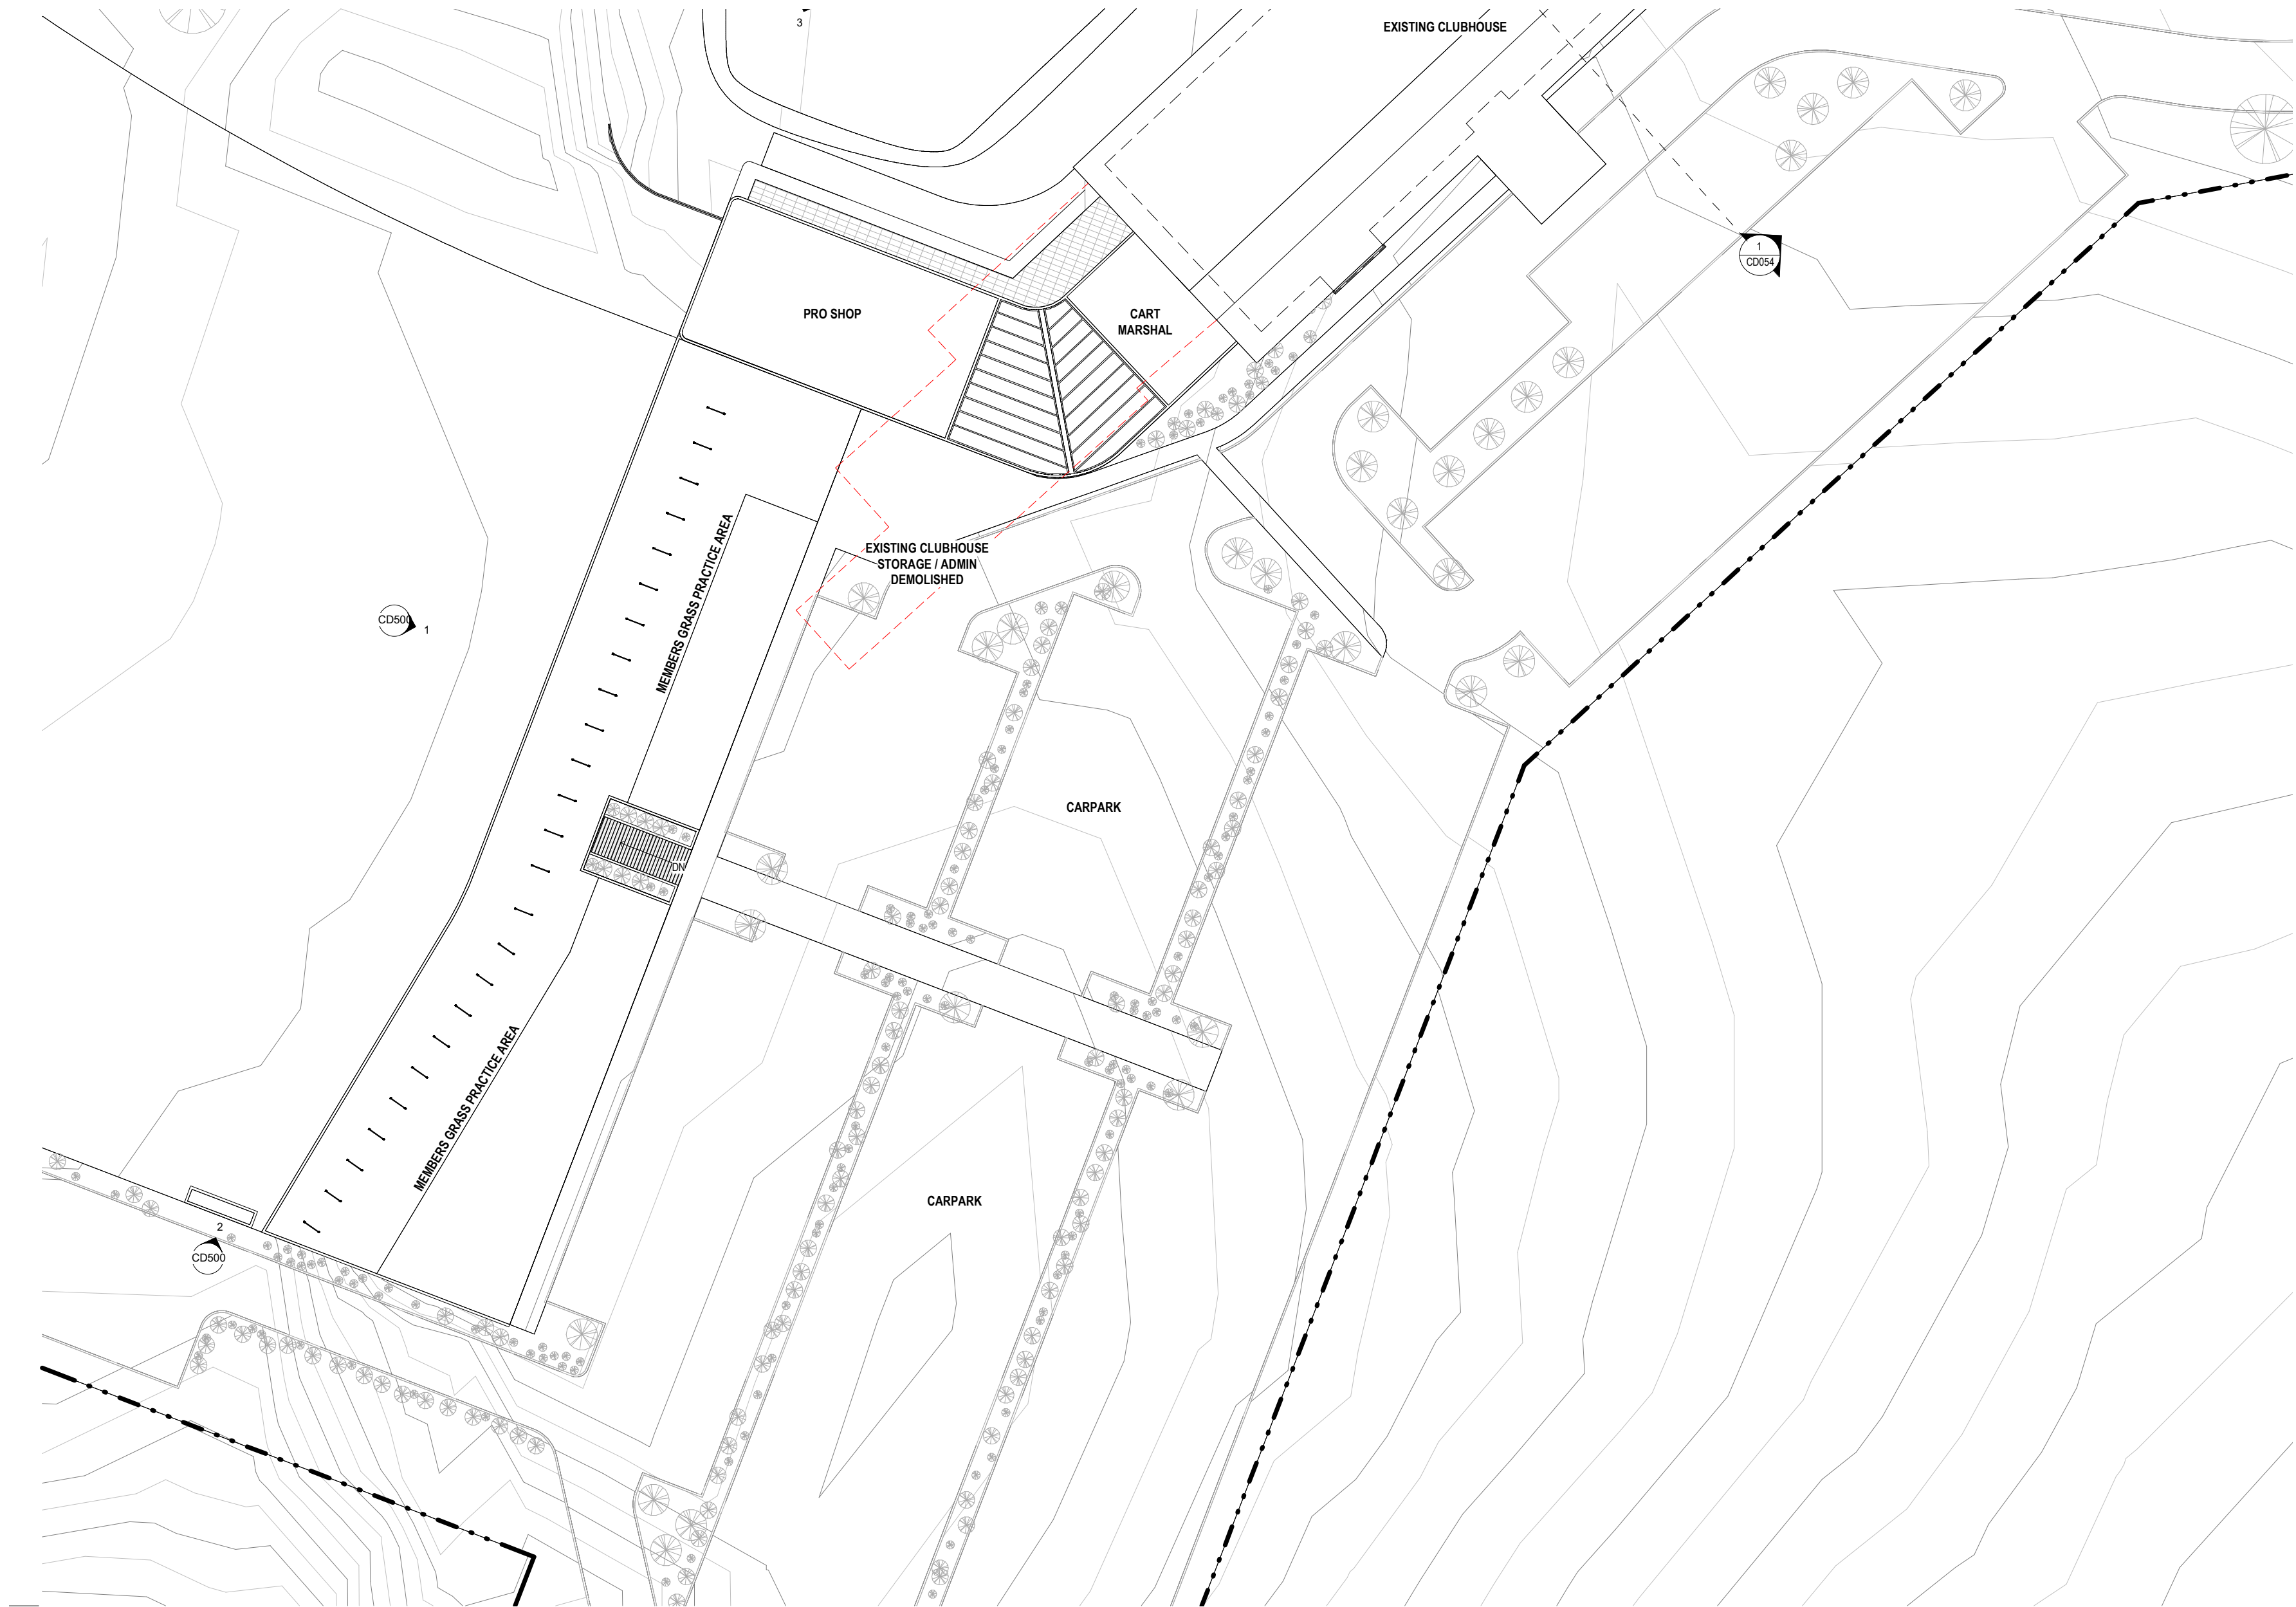


# LOWER LEVEL PLAN

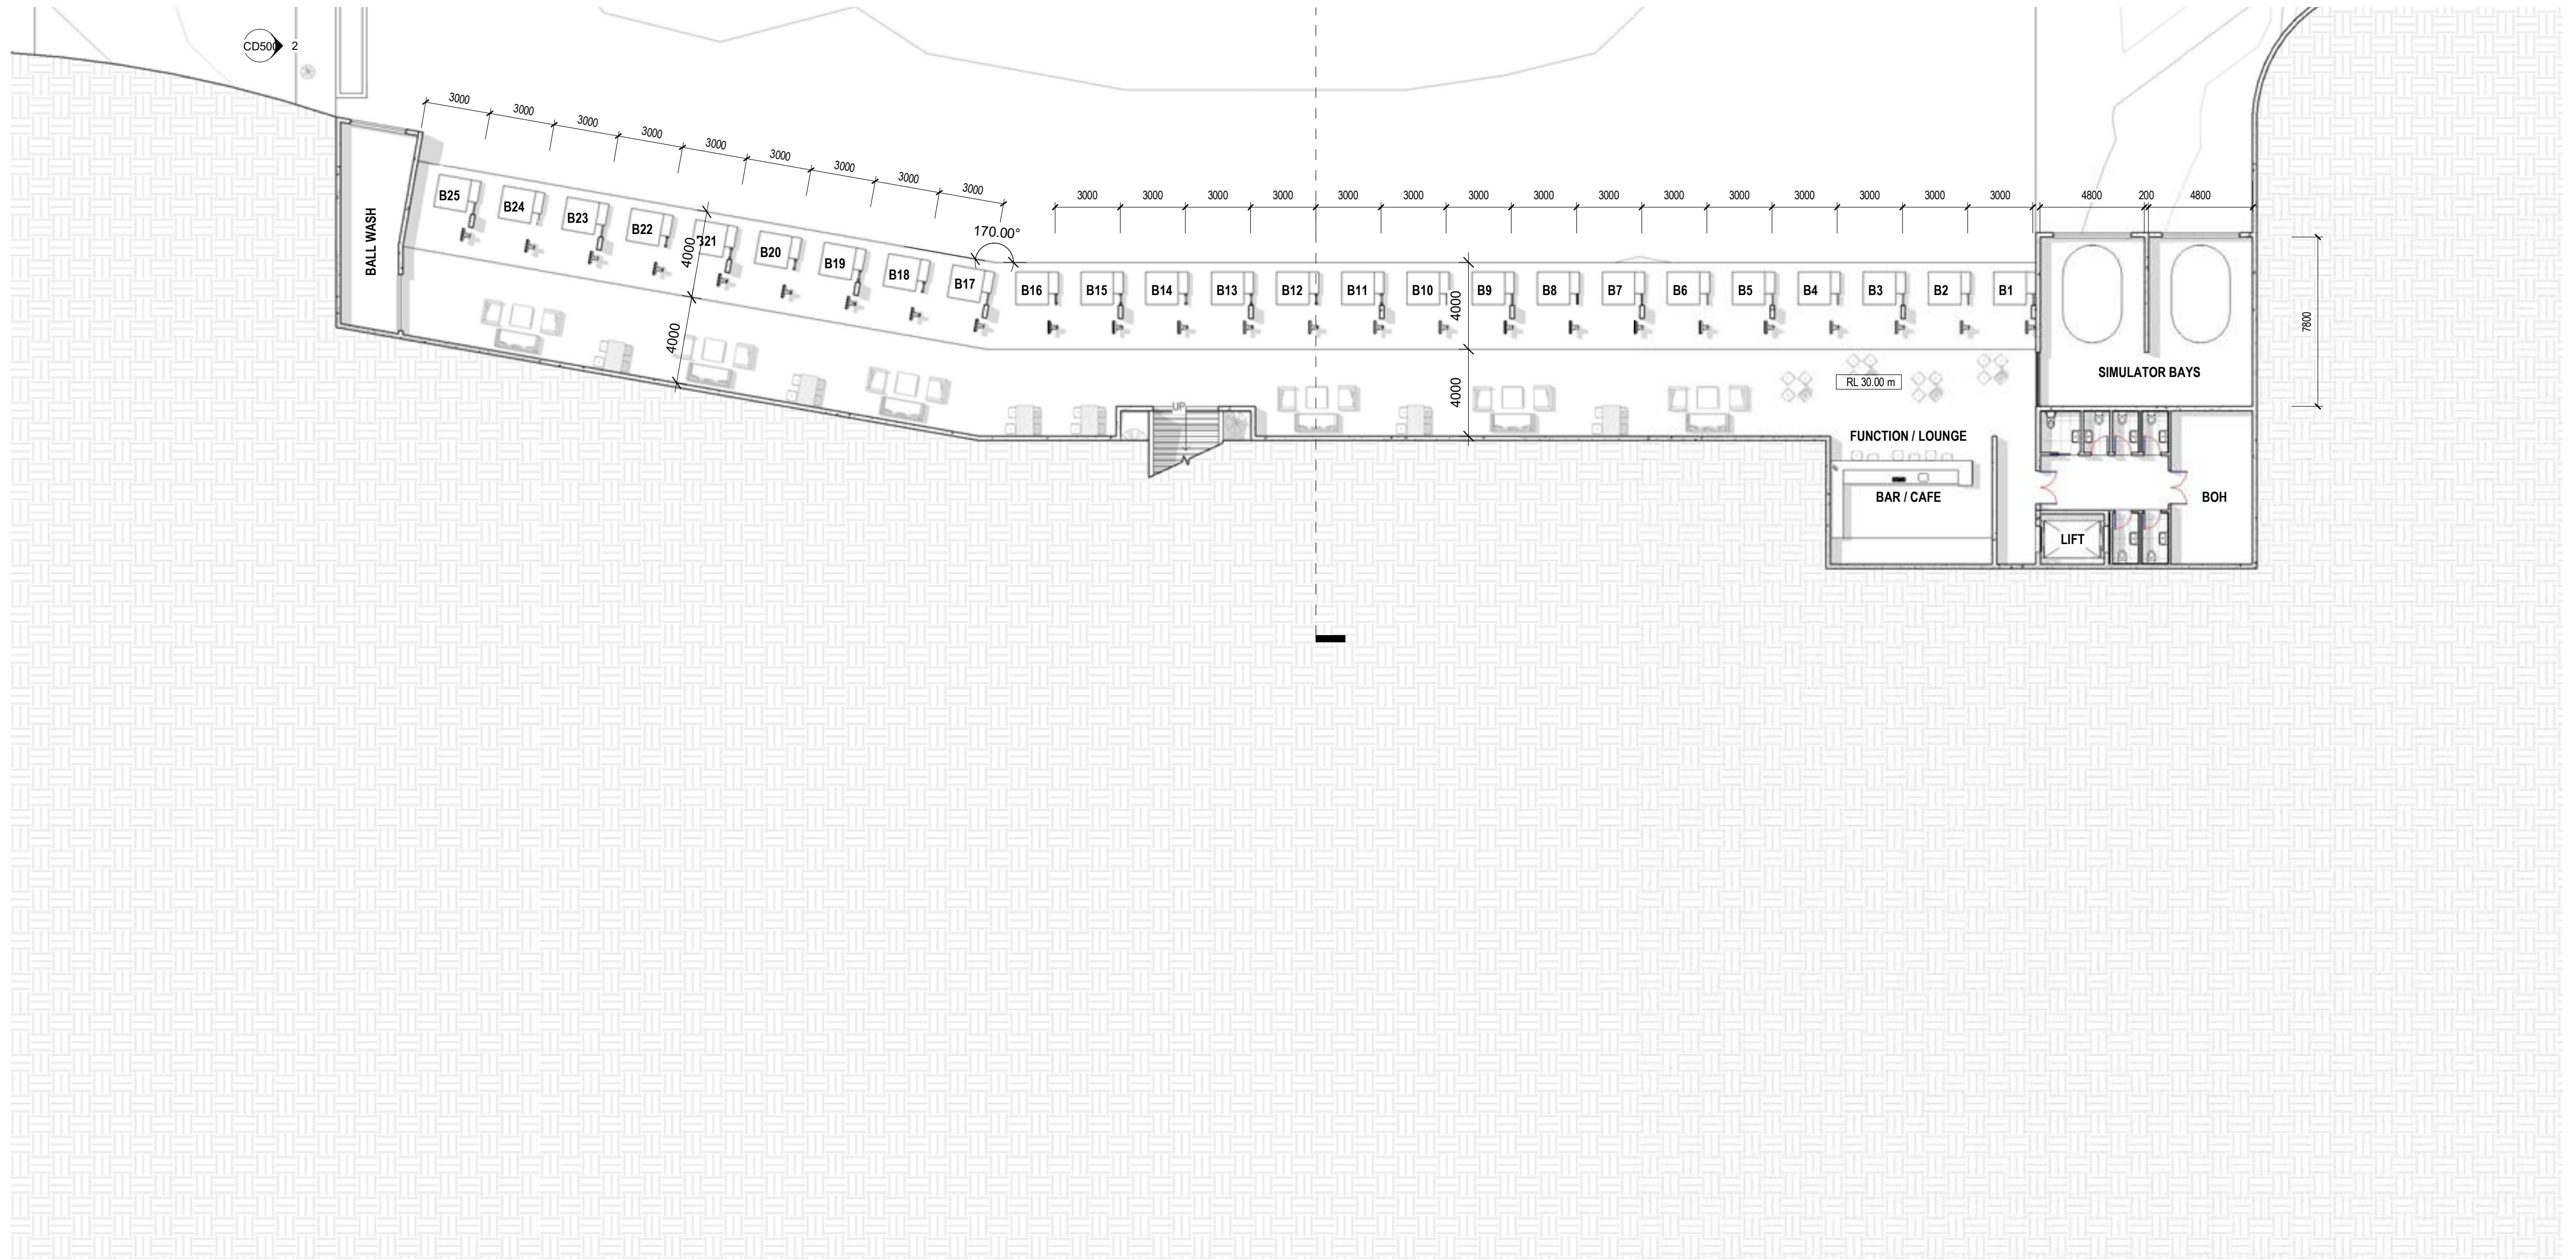


# UPPER LEVEL PLAN

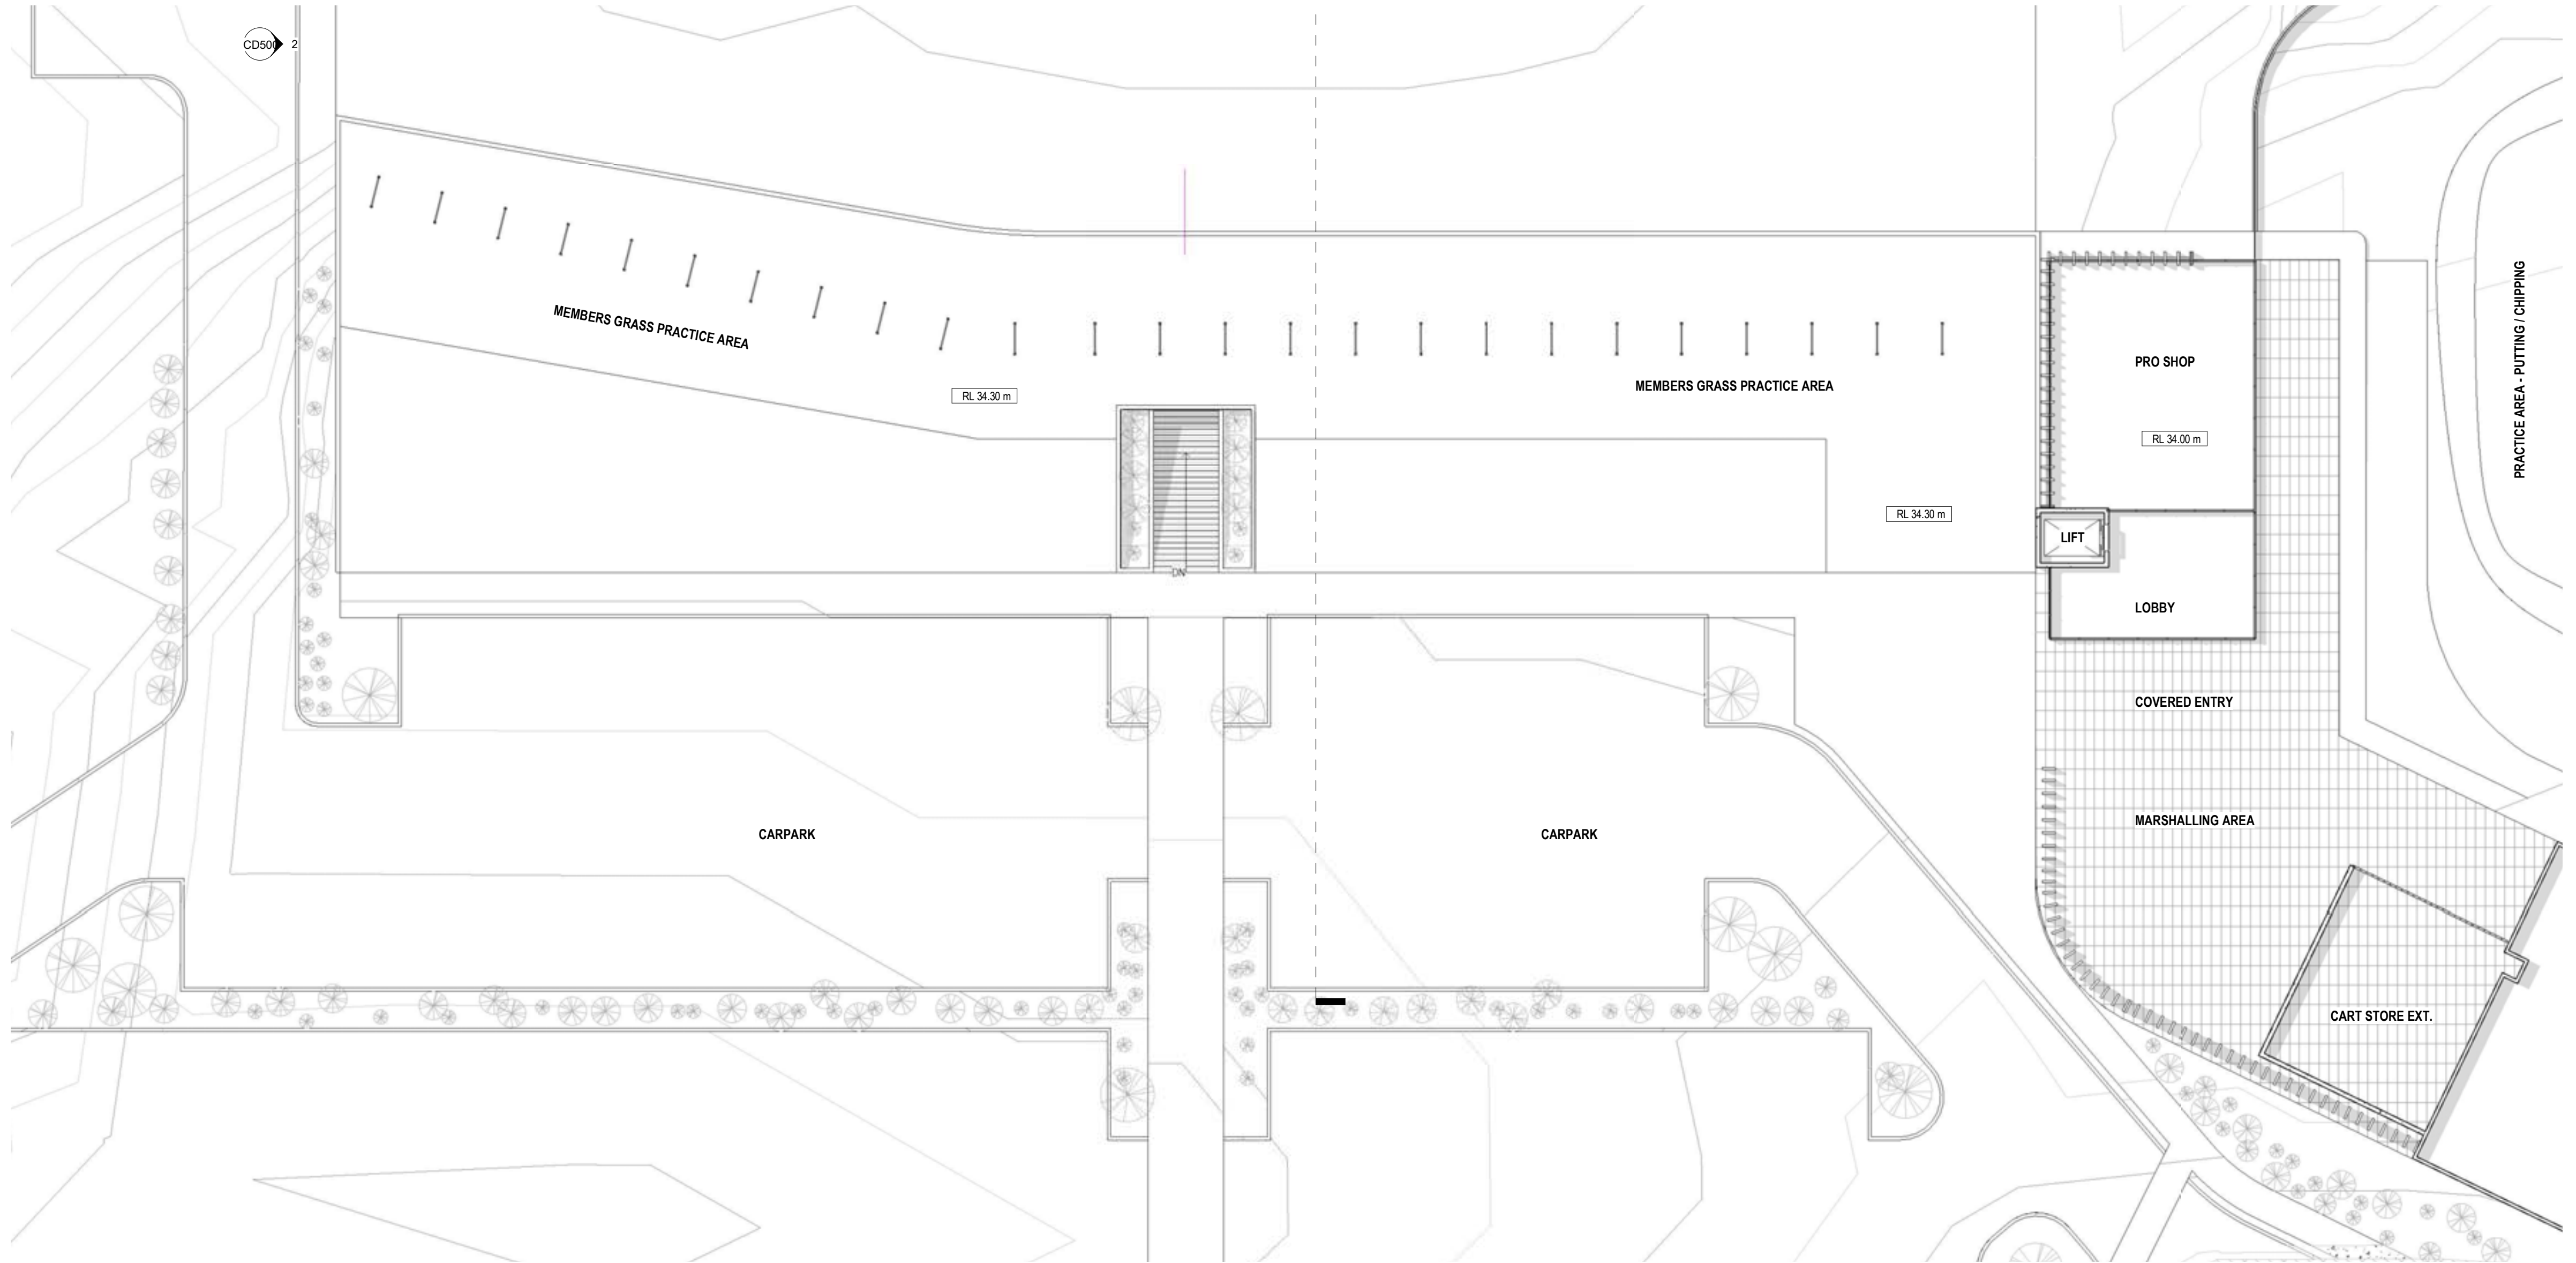


# ELEVATIONS

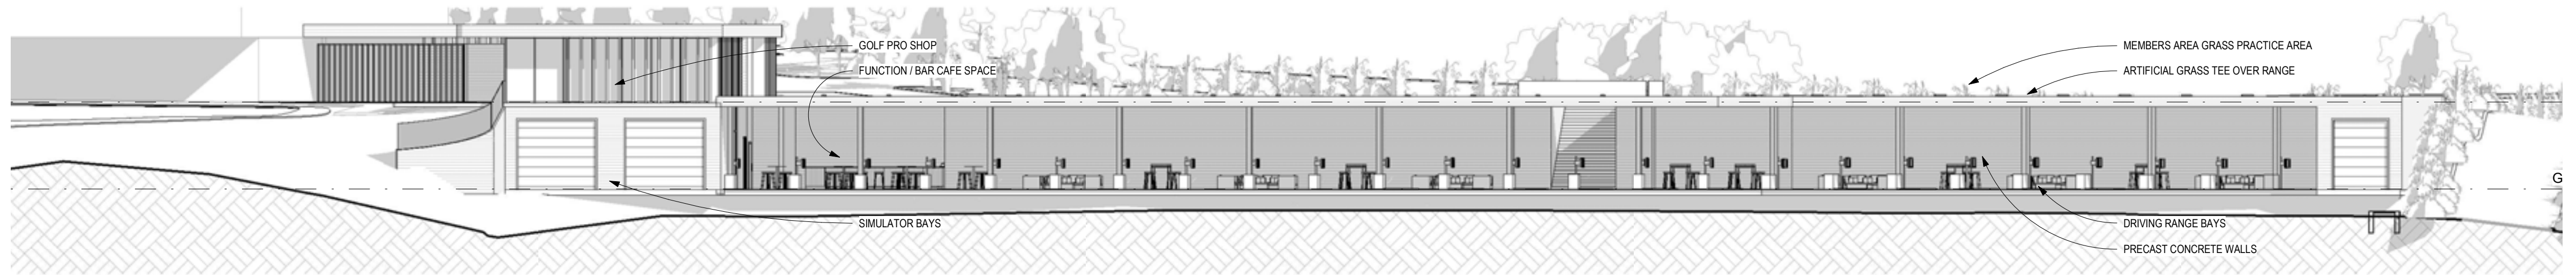

1 ELEVATION WEST  
1 : 150

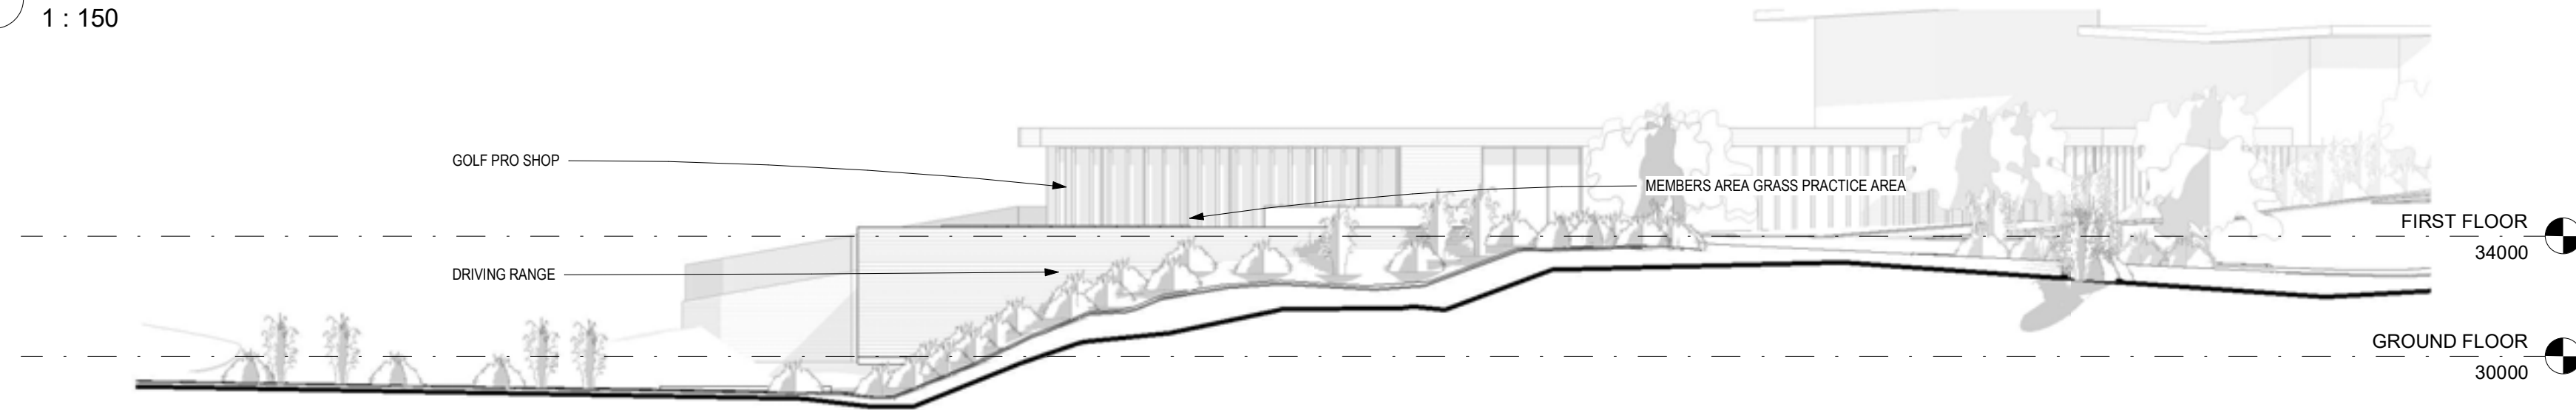


2 ELEVATION SOUTH  
1 : 150

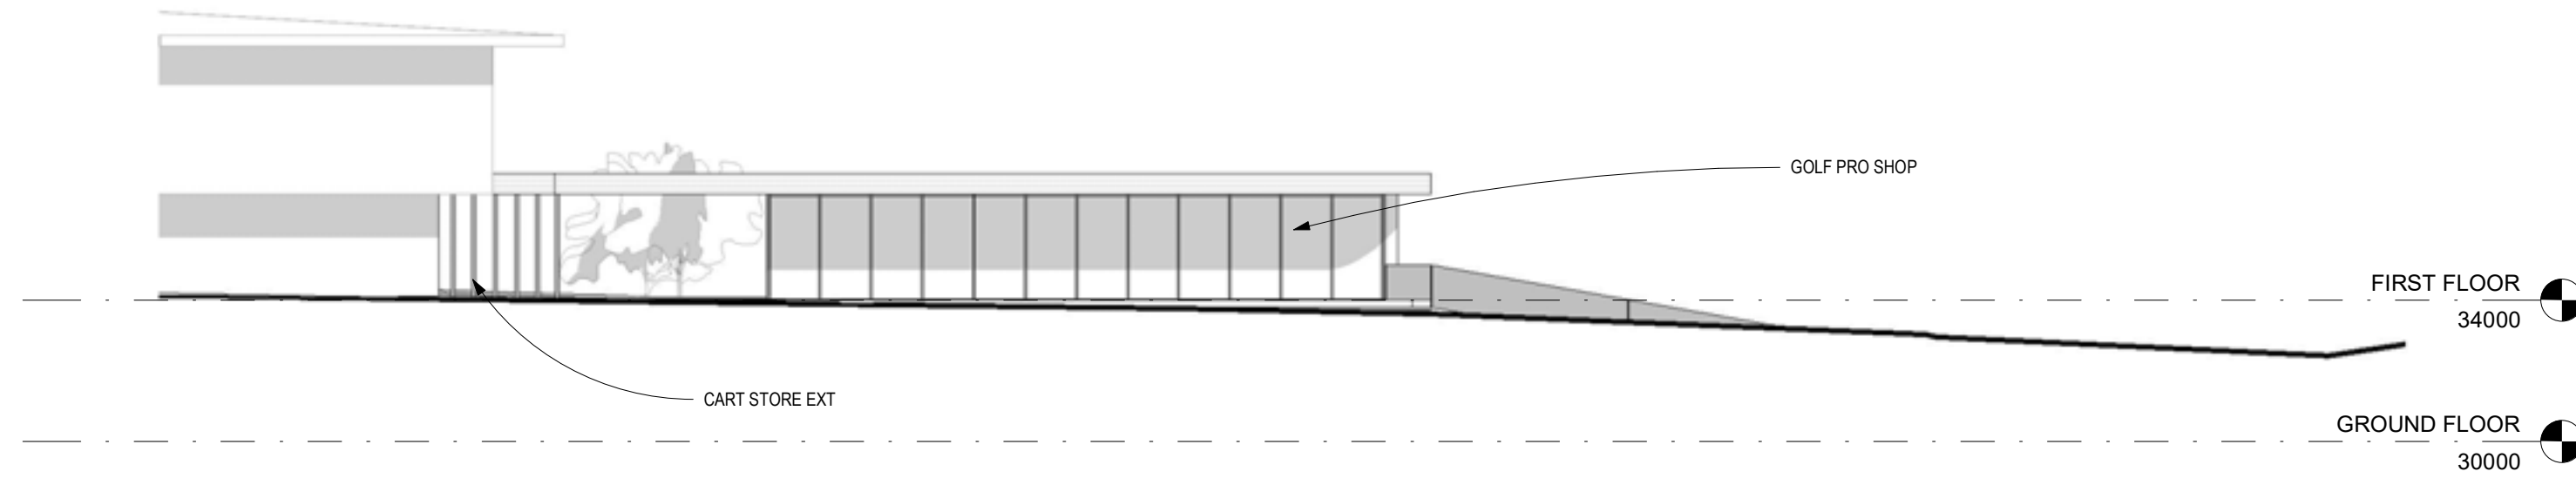

3 ELEVATION NORTH  
1 : 150

# INTERNAL PERSPECTIVE

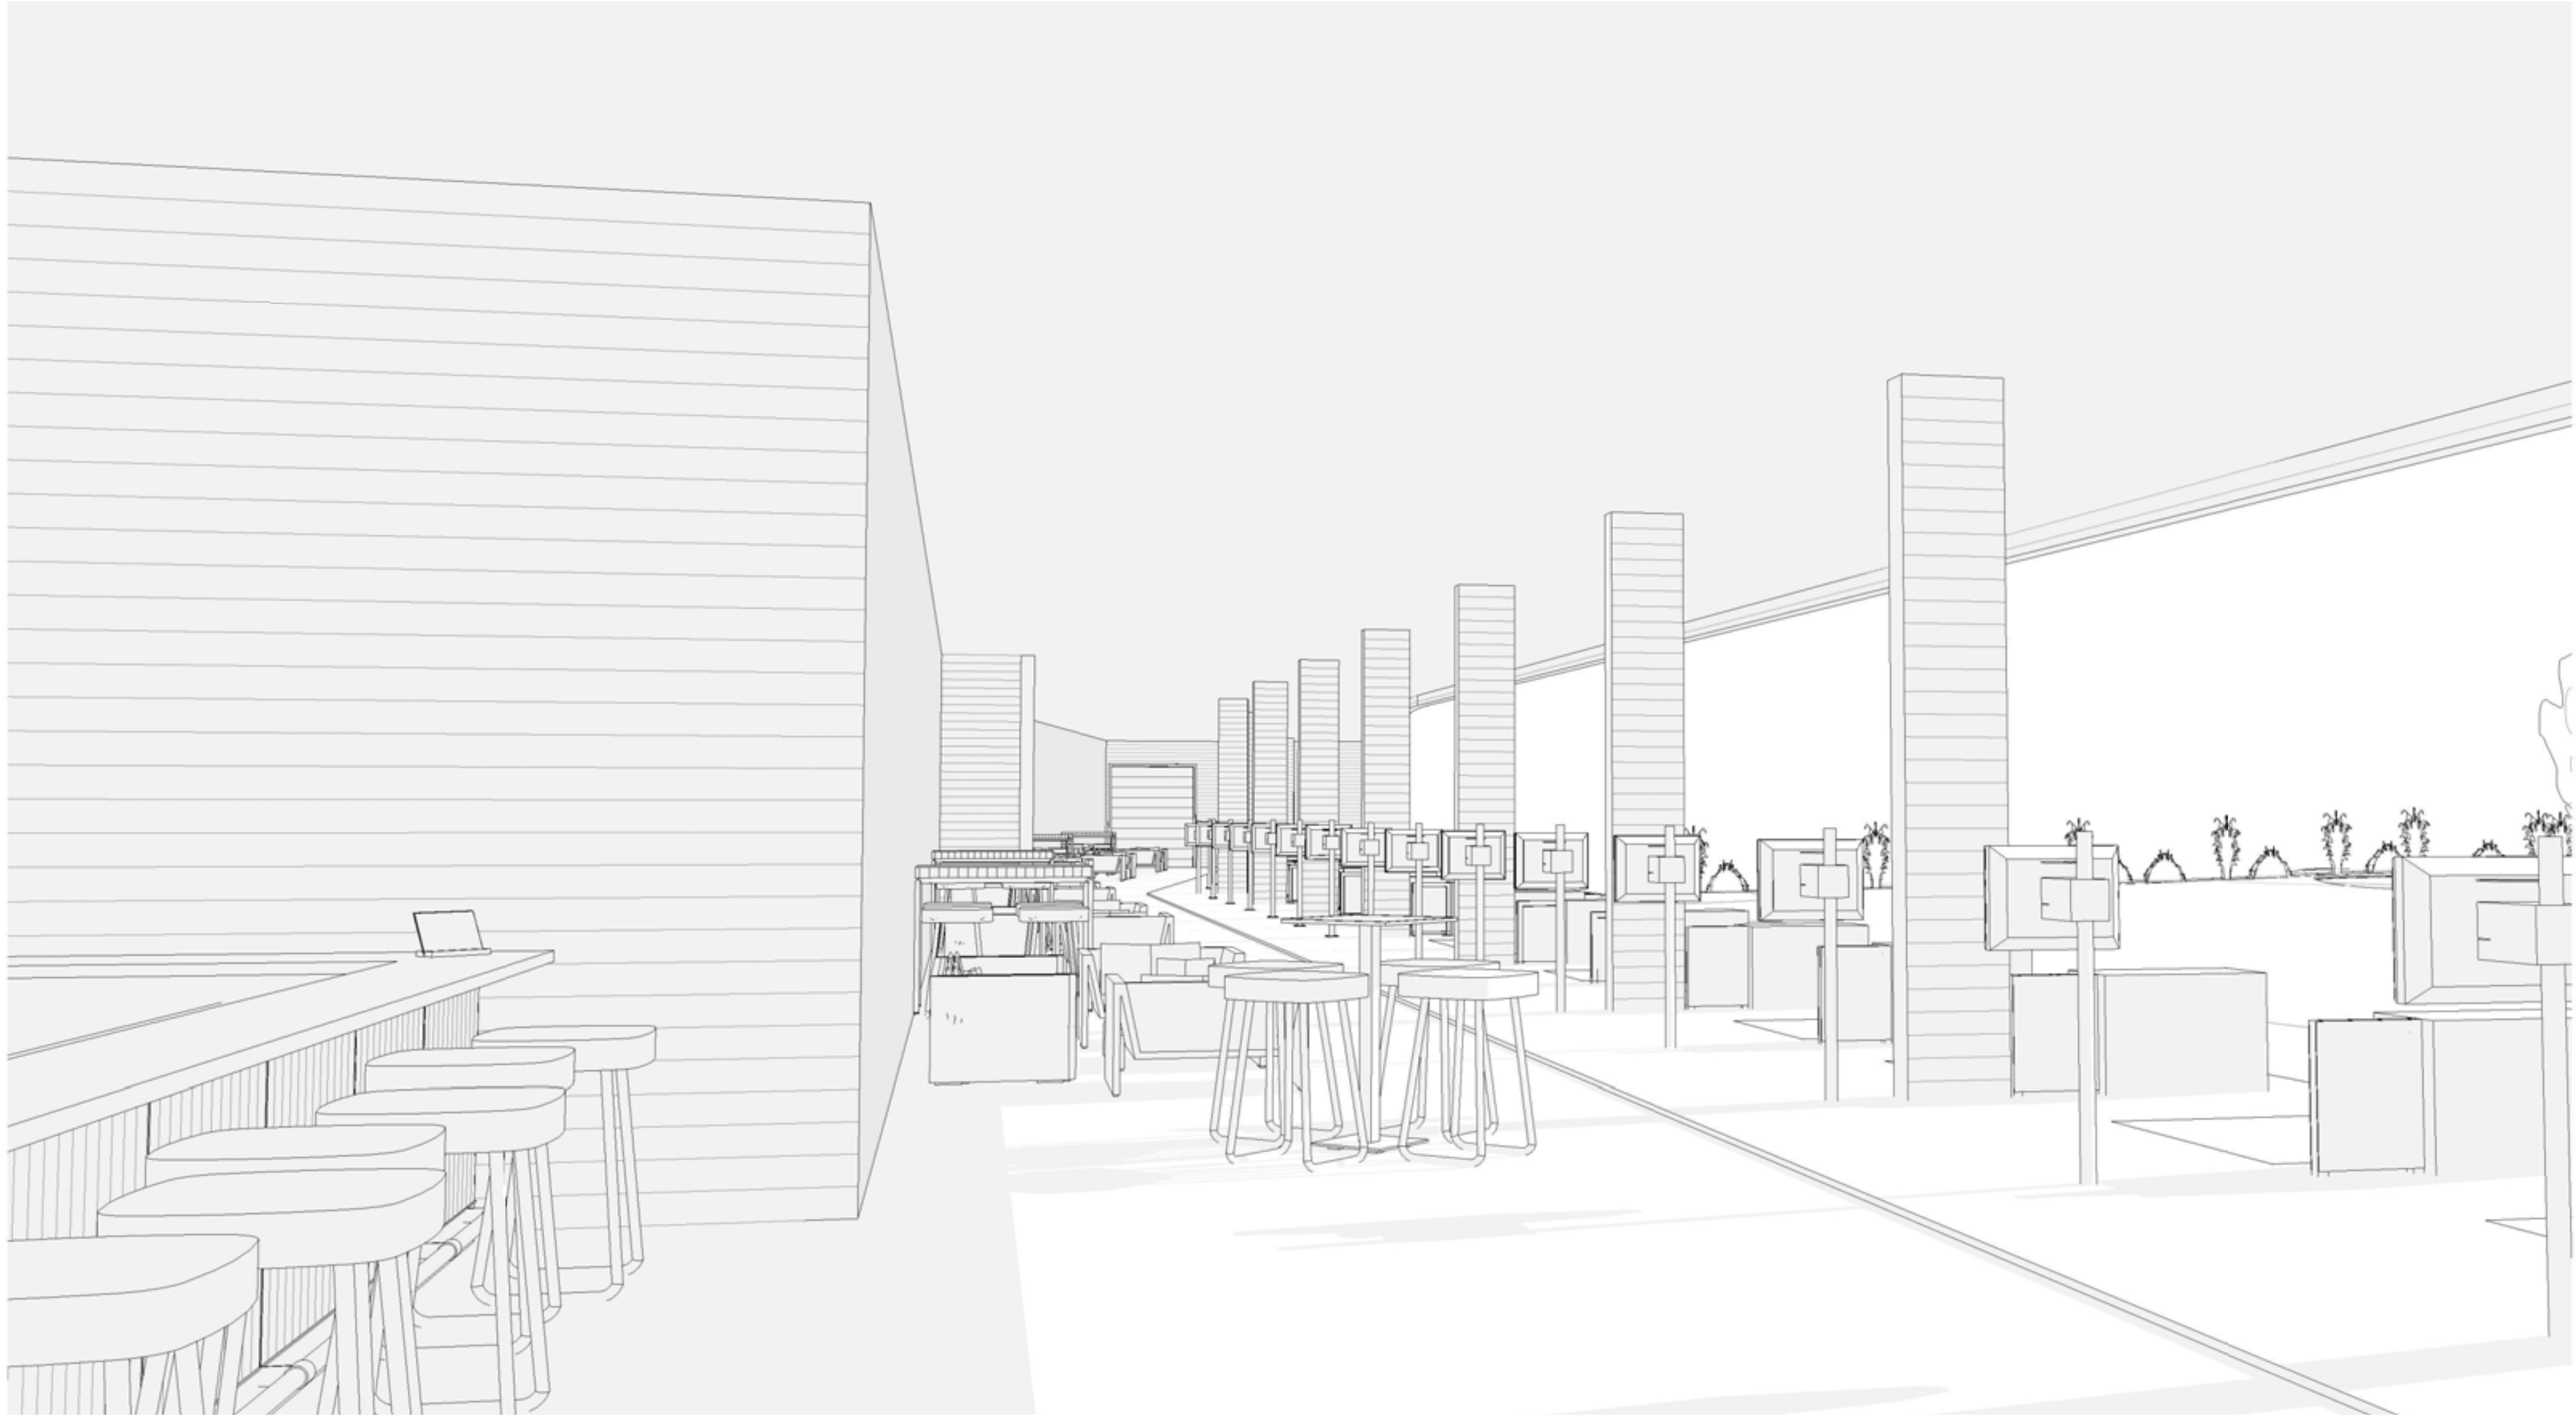



Adam Taylor, Director | Industry Architects  
+64 21 2900 021 | [adam@industryarchitects.com](mailto:adam@industryarchitects.com)